


5820 S. Eastern Avenue, Suite 200  
Las Vegas, Nevada 89119  
{702} 369-9396 Fax {702} 369-9799  
[www.stanleygroup.com](http://www.stanleygroup.com)





H:\dotoproj\18476\Golden Valley Plate\Pre\minory\Area 01\18476-A1-PP.dwg Feb 08, 2006 - 9:20am



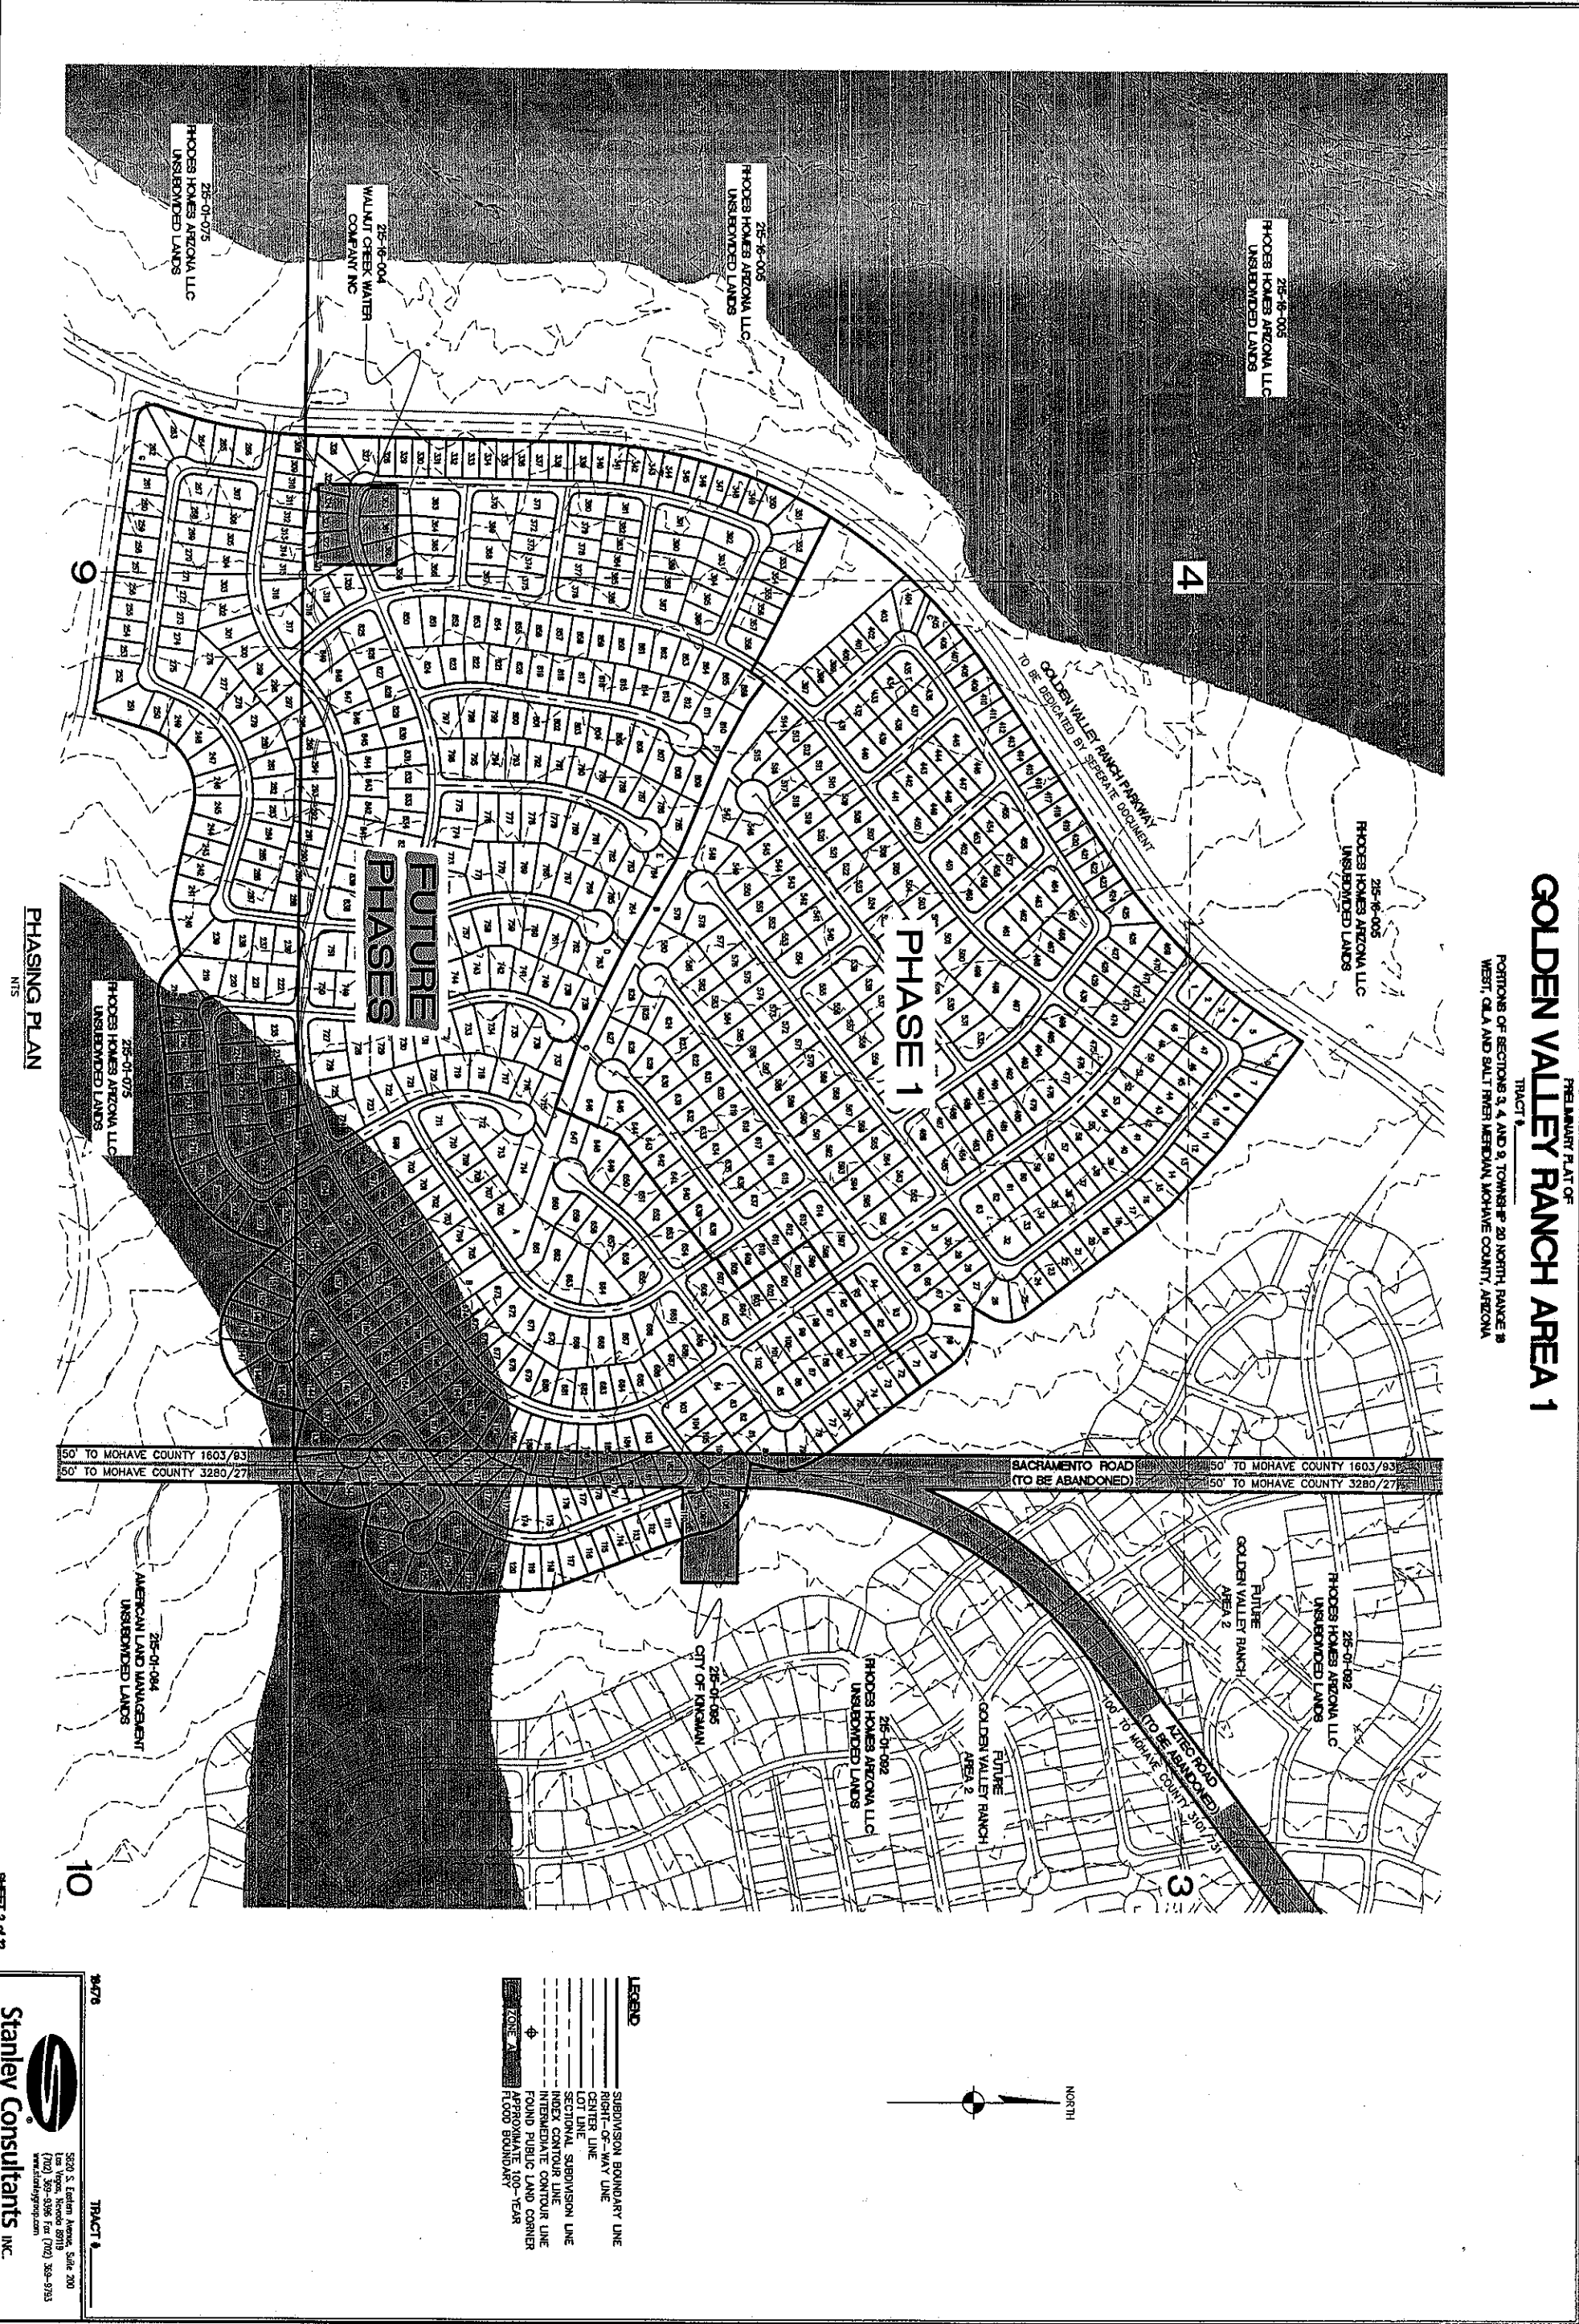

H:\d\project\18476\Golden Valley Plots\Prallimnary\Area 01\18476-A1-PP.dwg Feb 08, 2006 - S:20m

PRELIMINARY PLAT OF  
**GOLDEN VALLEY RANCH AREA 1**  
TRACT 8  
PORTIONS OF SECTIONS 3, 4 AND 9, TOWNSHIP 20 NORTH, RANGE 19  
WEST, CLIA AND SALT RIVER MEDIAN, MOHAVE COUNTY, ARIZONA

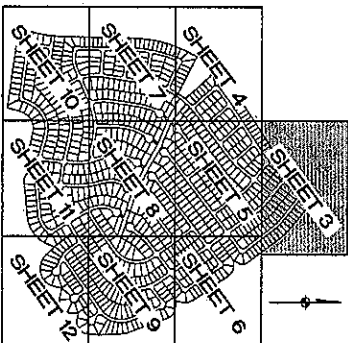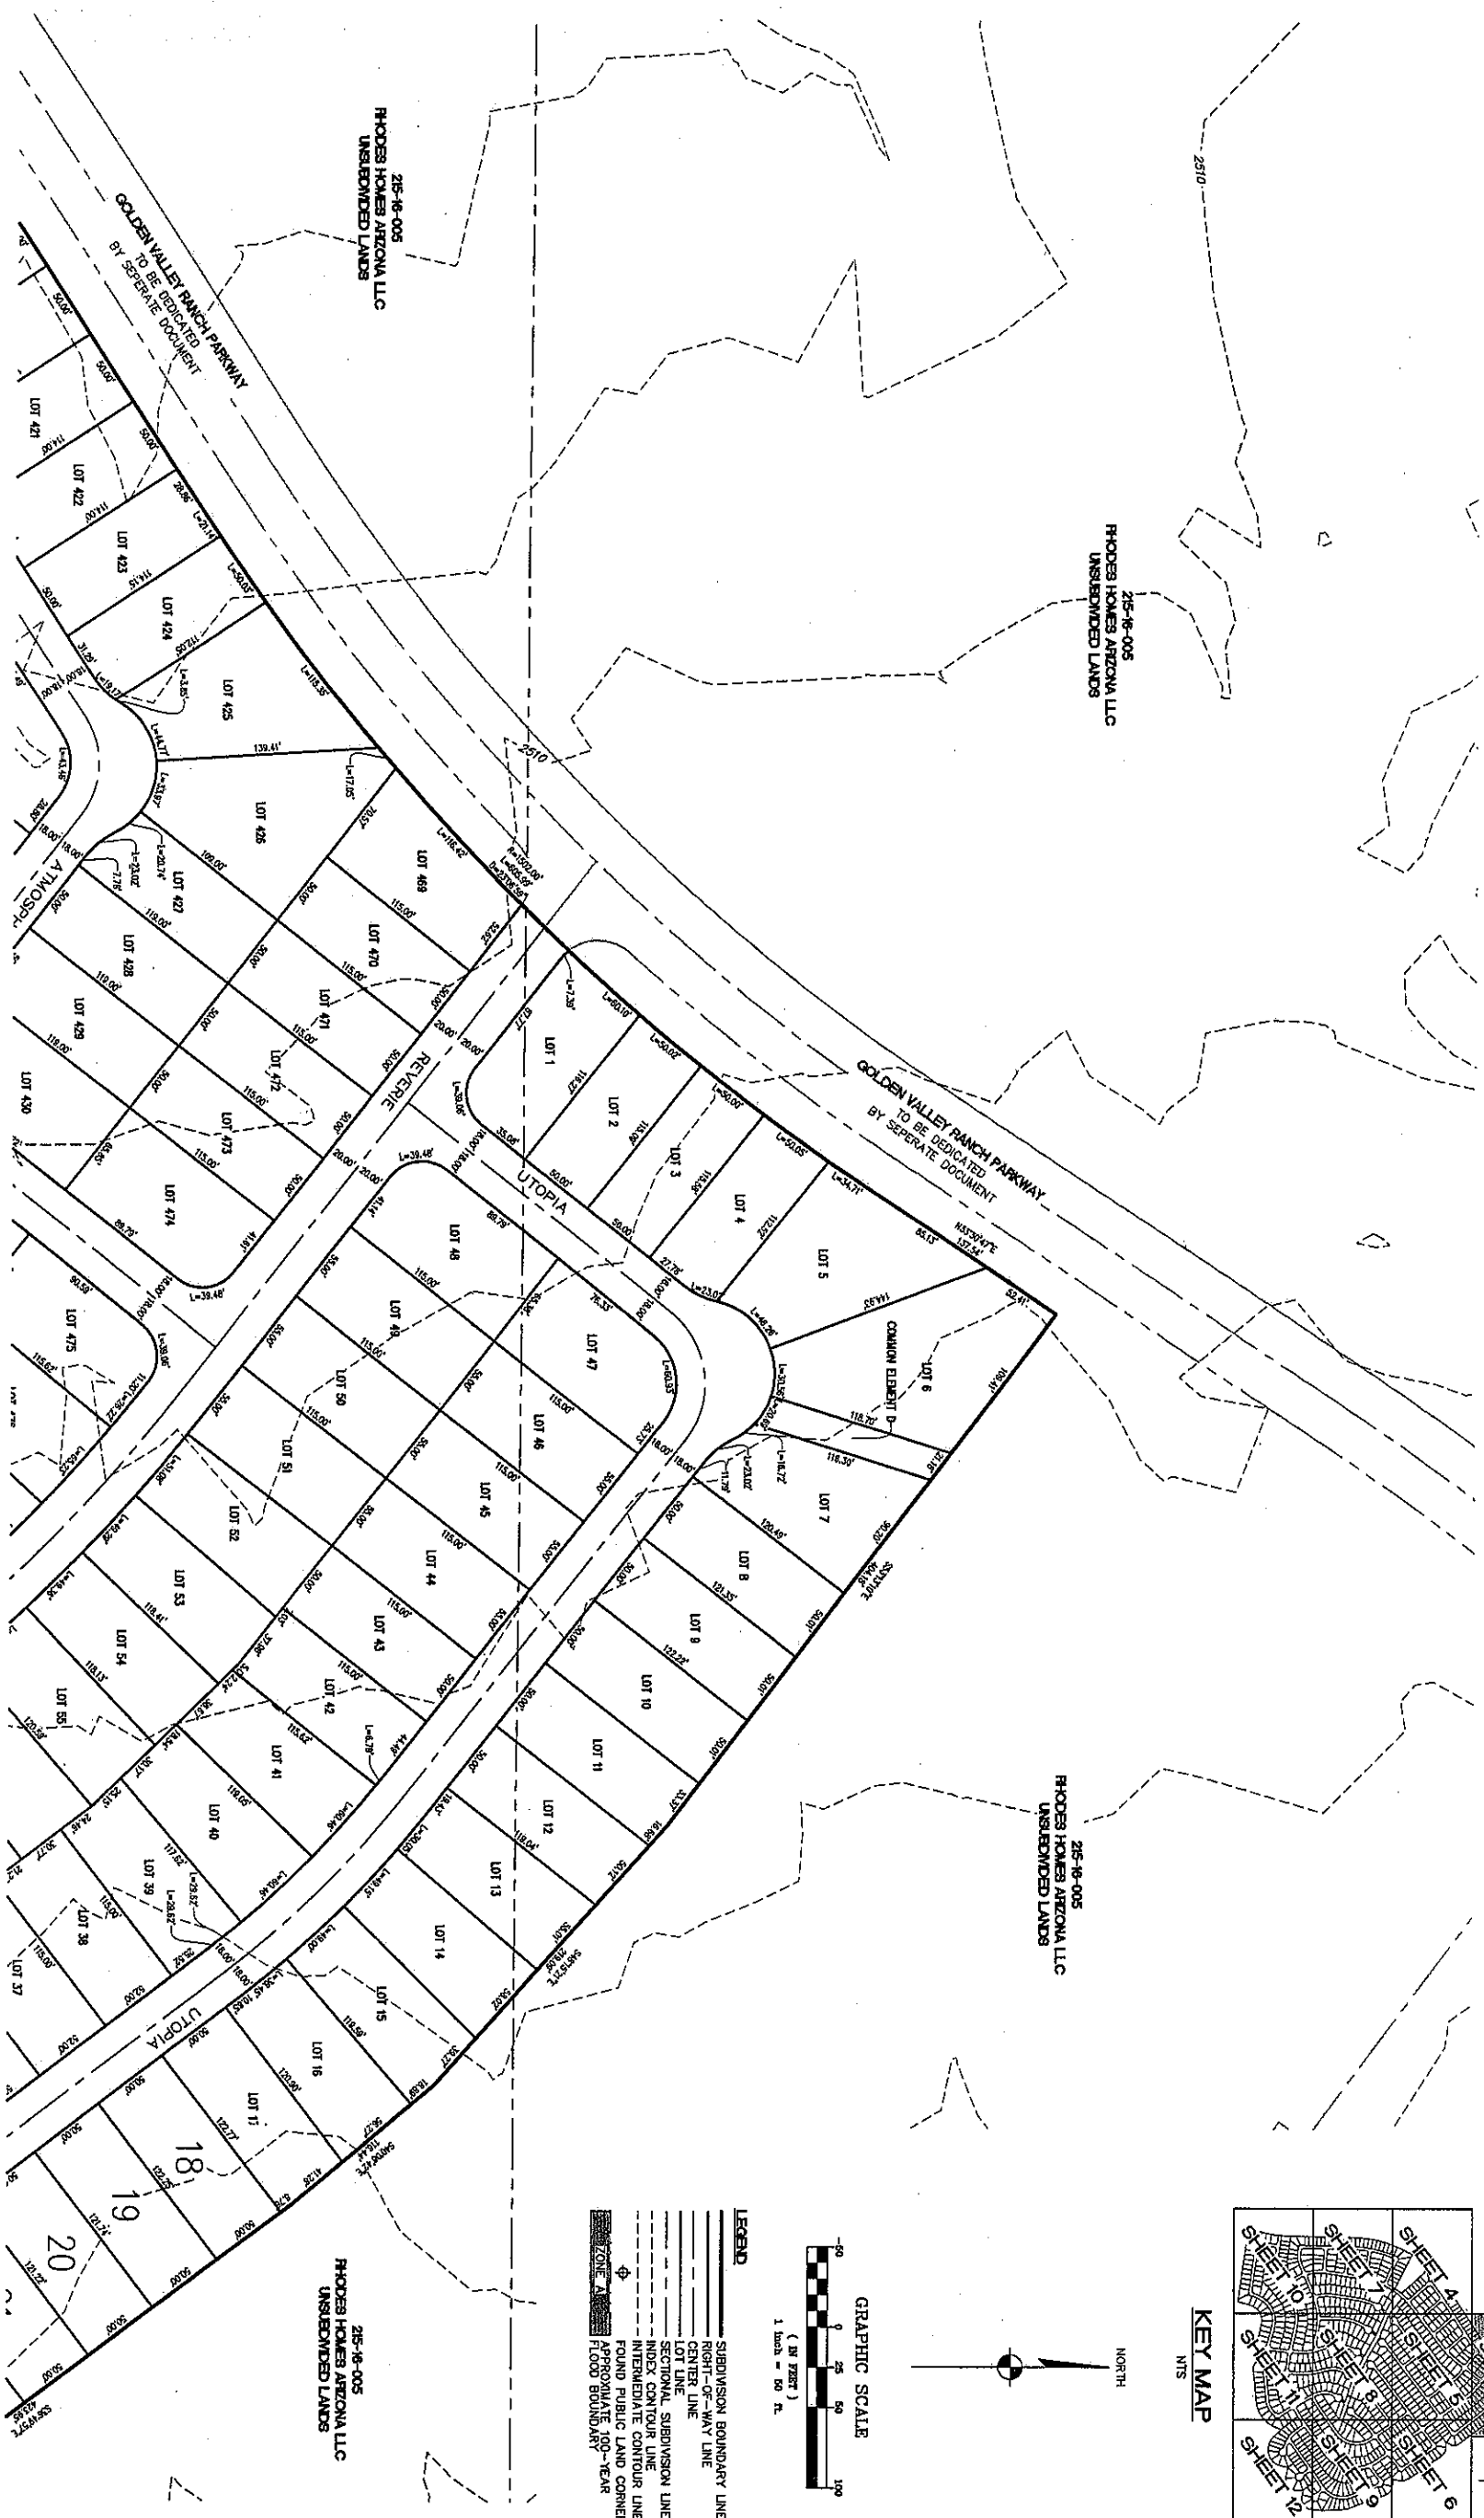




- LEGEND**
- SUBDIVISION BOUNDARY LINE
  - SECTIONAL SUBDIVISION LINE
  - LOT LINE
  - INDEX CONTOUR LINE
  - INTERMEDIATE CONTOUR LINE
  - FOUND PUBLIC LAND CORNER
  - APPROXIMATE 100-YEAR FLOOD BOUNDARY

8476 TRACT 8  
  
3200 S. Eastern Avenue, Suite 200  
Las Vegas, Nevada 89119  
(702) 335-5486 Fax (702) 365-9193  
www.stanleyconsultants.com



H:\data\project\18478\Golden Valley Plots\Preliminary\Area 01\18478-A1-PP.dwg Feb 08, 2006 - 9:29am

PRELIMINARY PLAT OF  
**GOLDEN VALLEY RANCH AREA 1**  
TRACT 8  
PORTIONS OF SECTIONS 3, 4 AND 9, TOWNSHIP 20 NORTH, RANGE 18  
WEST, CLAY AND SALT RIVER MEDIAN MOHAVE COUNTY, ARIZONA

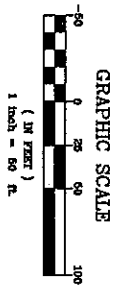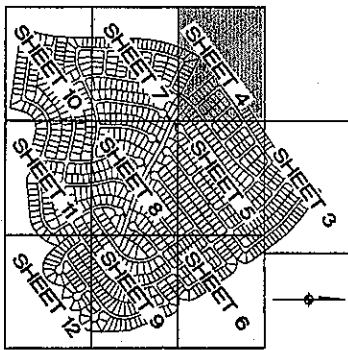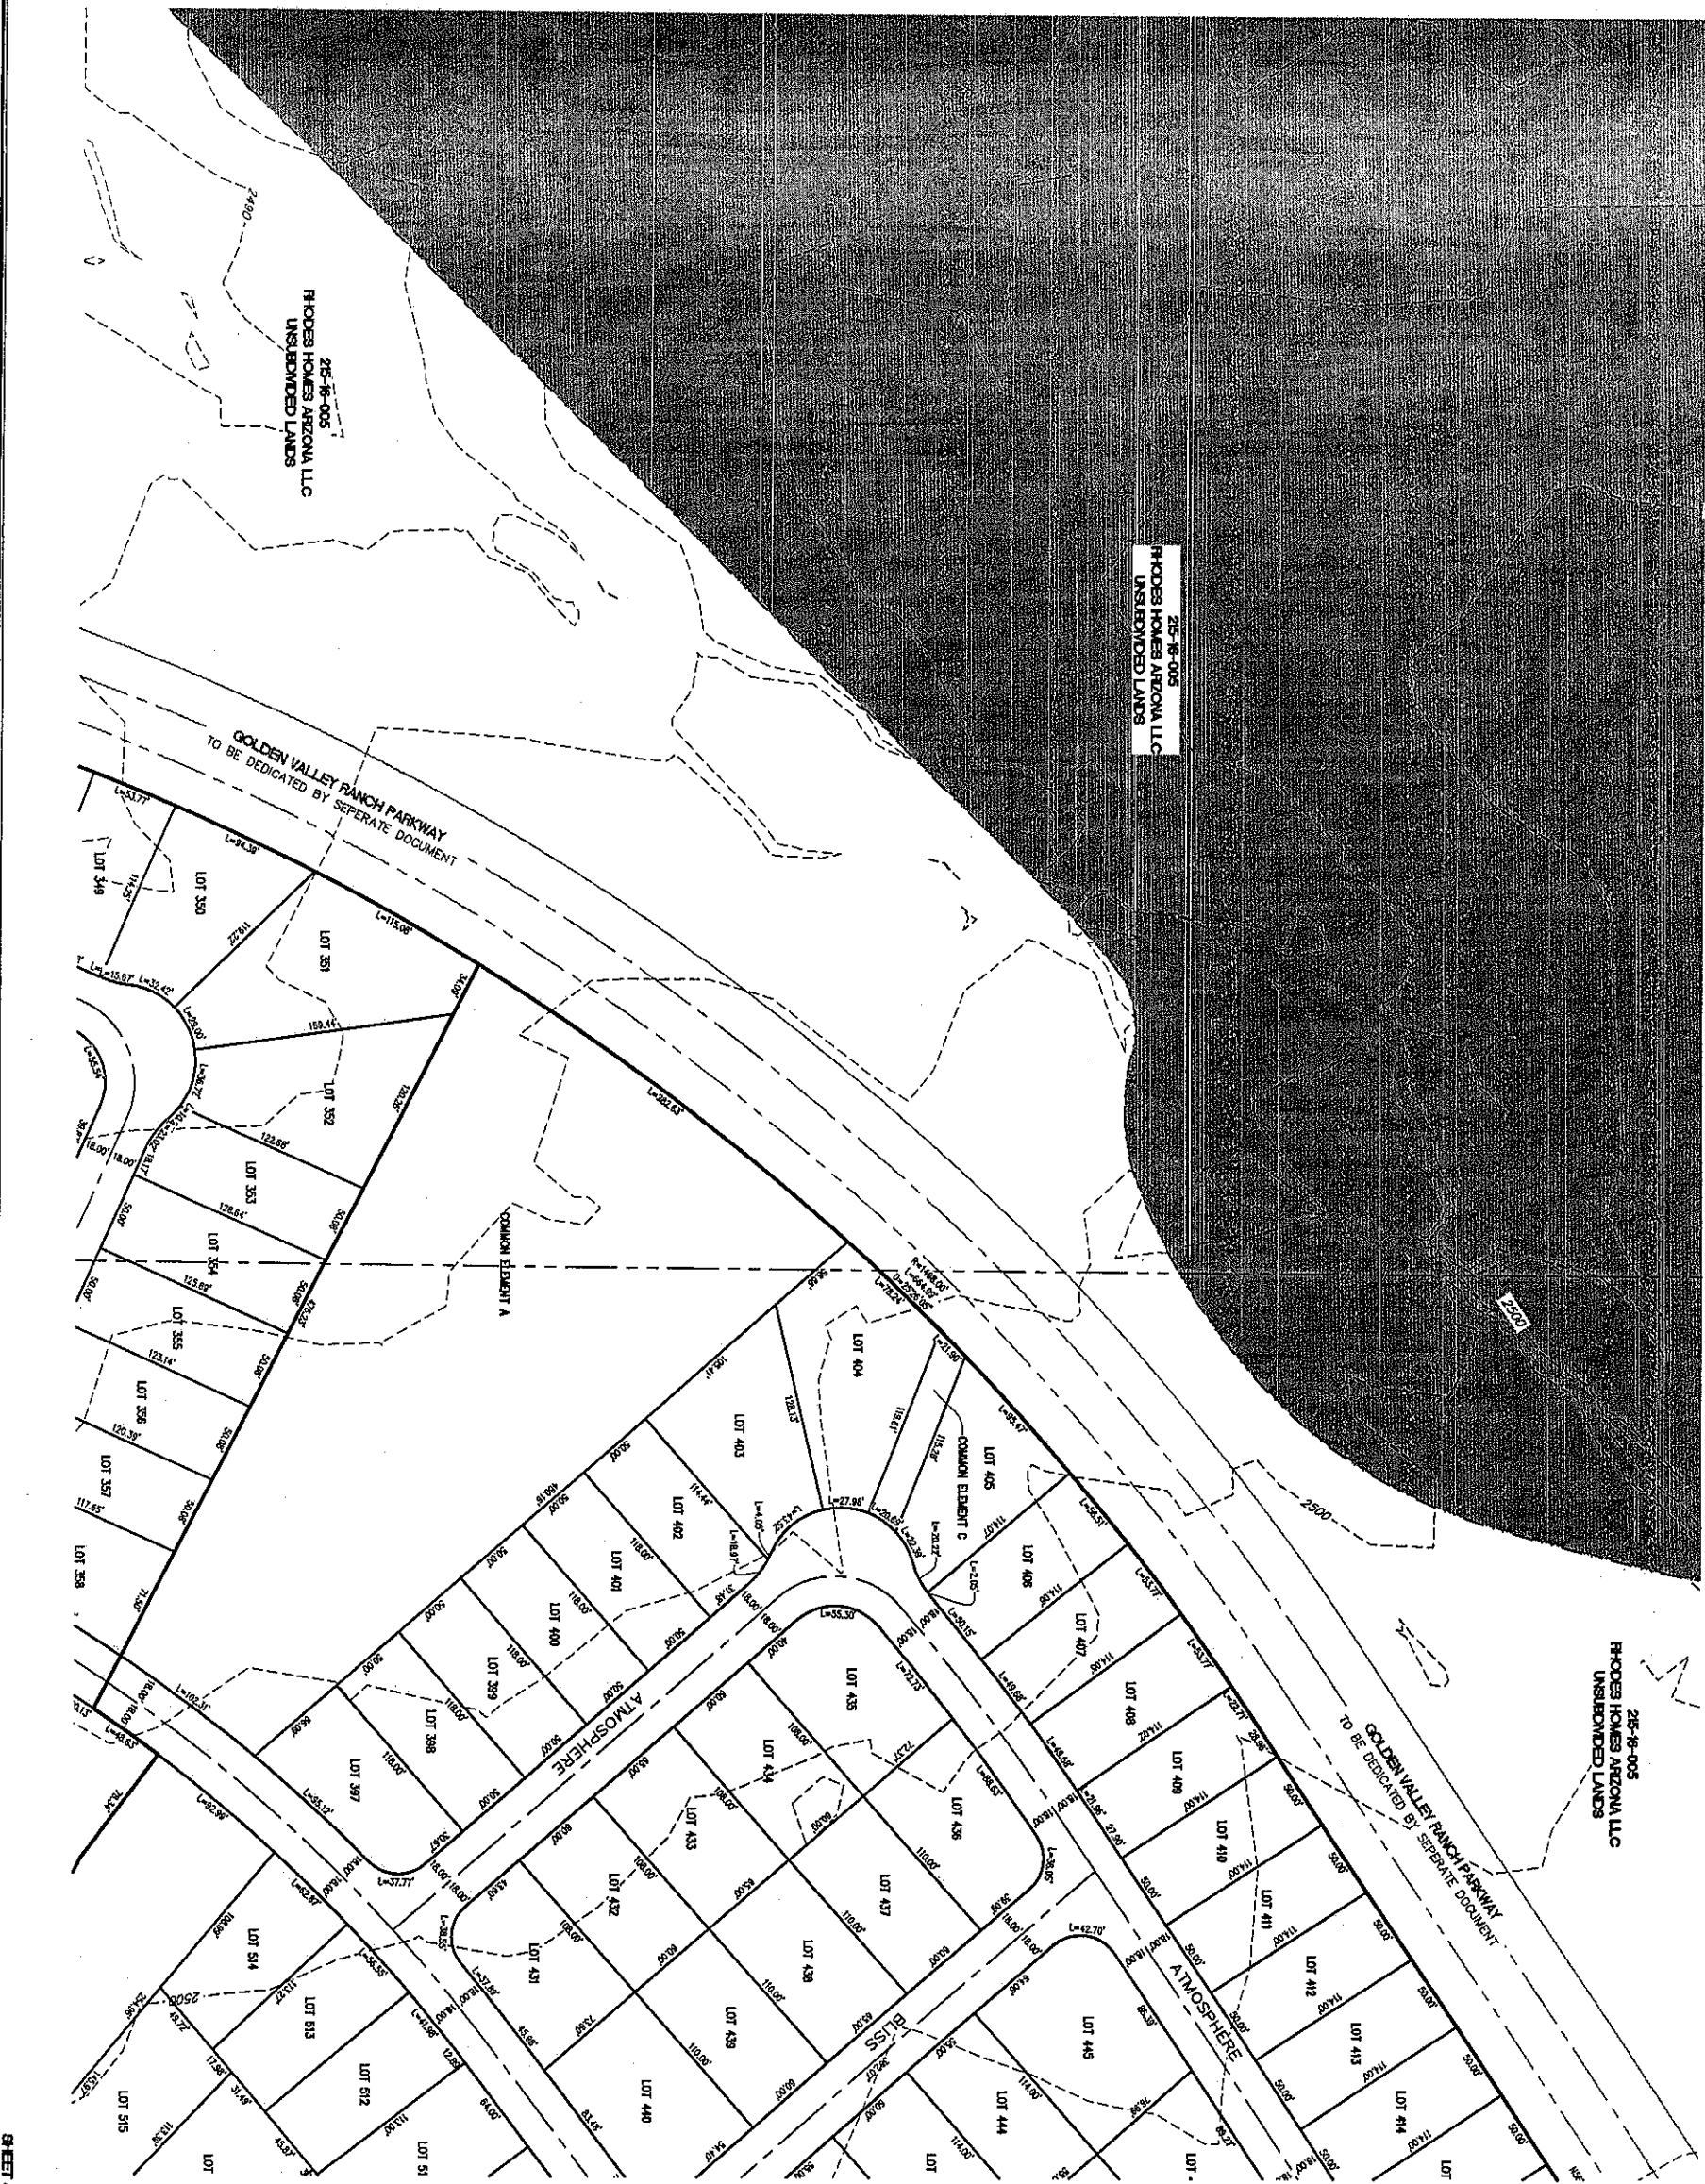

- LEGEND**
- SUBDIVISION BOUNDARY LINE
  - RIGHT-OF-WAY LINE
  - CENTER LINE
  - LOT LINE
  - SECTIONAL SUBDIVISION LINE
  - INDEX CONTOUR LINE
  - INTERMEDIATE CONTOUR LINE
  - ROUND PUBLIC LAND CORNER
  - POINT OF BEGINNING
  - FLOOD BOUNDARY
  - LOT-12-AR



8478  
TRACT 8  
Stanley Consultants INC.  
3500 S. Eastern Avenue, Suite 200  
Phoenix, Arizona 85042  
(602) 998-3300  
www.stanleyconsultants.com



H:\dotoproject\18476\Golden Valley Plate\Preliminary\Area 01\18476-A1-PP.dwg Feb 08, 2006 - 9:28am



**GOLDEN VALLEY RANCH AREA 1**  
PORTIONS OF SECTIONS 3, 4 AND 9, TOWNSHIP 20 NORTH, RANGE 8 WEST, CLAY AND SALT RIVER MEDIAN, MOHAVE COUNTY, ARIZONA

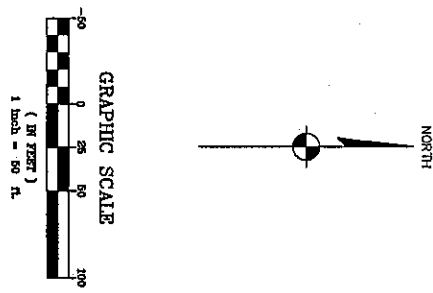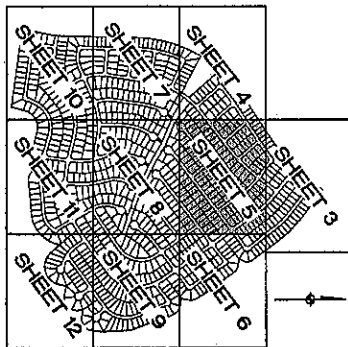


- LEGEND**
- SUBDIVISION BOUNDARY LINE
  - RIGHT-OF-WAY LINE
  - CENTER LINE
  - SECTIONAL SUBDIVISION LINE
  - INTERMEDIATE CONTOUR LINE
  - FOUND PUBLIC LAND CORNER
  - APPROXIMATE 100-YEAR FLOOD BOUNDARY

**Stanley Consultants INC.**


8476 TRACT 1

5201 S. Leland Avenue, Suite 200  
Las Vegas, Nevada 89115  
(702) 369-5355 Fax (702) 369-5753  
www.stanleyconsultants.com

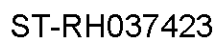



H:\dataproject\18478\Golden Valley Plate\Preliminary\Area 01\18478-A1-PP.dwg Feb 08, 2006 - 8:30am


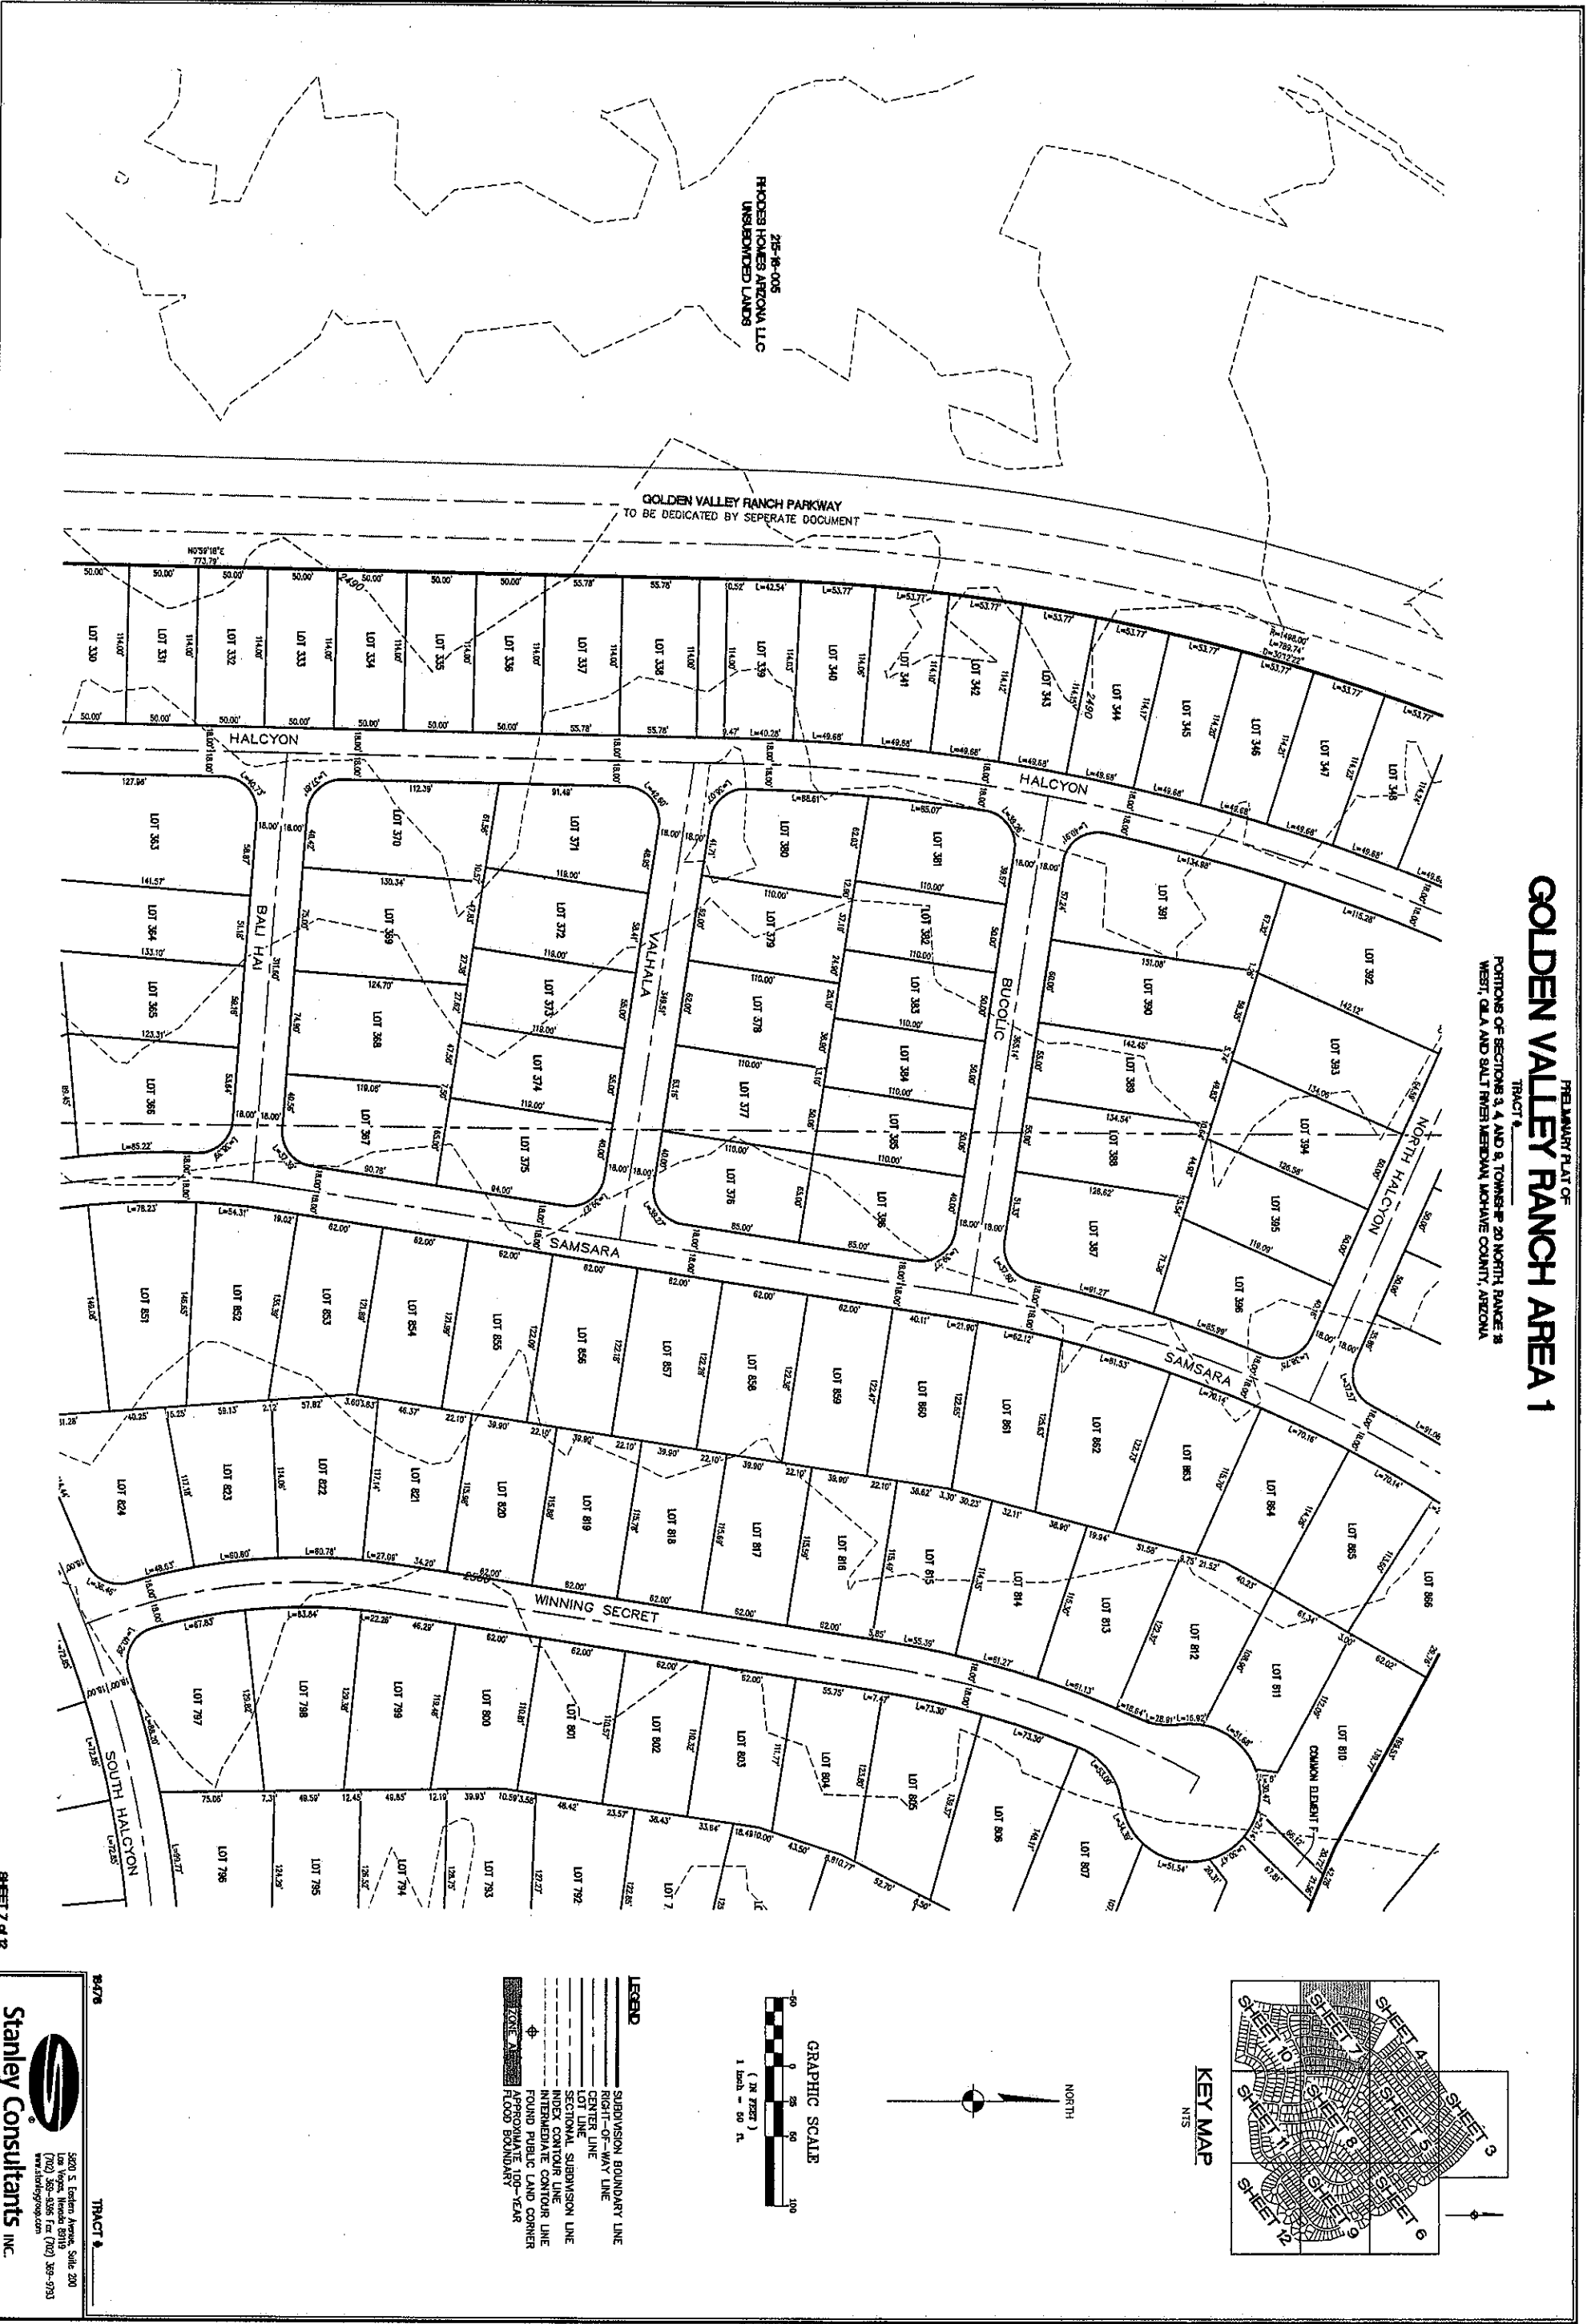


H:\dotoproj\18476\Golden Valley Plate\ Preliminary\Area 01\18476-A1-PP.dwg Feb 08, 2008 -- B:30am

**GOLDEN VALLEY RANCH AREA 1**

PORTIONS OF SECTIONS 3, 4 AND 8, TOWNSHIP 20 NORTH, RANGE 18 WEST, GILA AND SALT RIVER WATERSHEDS, MARICOPA COUNTY, ARIZONA

TRACT 1

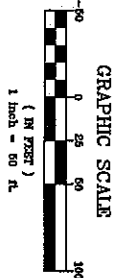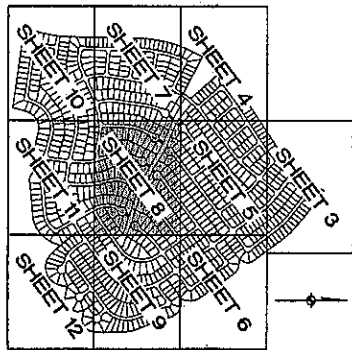

**LEGEND**

- SUBDIVISION BOUNDARY LINE
- RIGHT-OF-WAY LINE
- CENTER LINE
- SECTIONAL SUBDIVISION LINE
- INDEX CONTIGUOUS LINE
- INTERMEDIATE CONTIGUOUS LINE
- FOUND PUBLIC LAND CORNER
- APPROXIMATE 100-YEAR FLOOD BOUNDARY

SHEET 8 of 12

**Stanley Consultants Inc.**




5800 S. Indian Avenue, Suite 200  
Las Vegas, Nevada 89119  
(702) 359-5506 Fax (702) 359-9733  
www.stanleyconsultants.com

18476

TRACT 1



H:\dataproject\18476\Golden Valley Plate\Preliminary\Area 01\18476-A1-PP.dwg Feb 08, 2006 - 8:31am

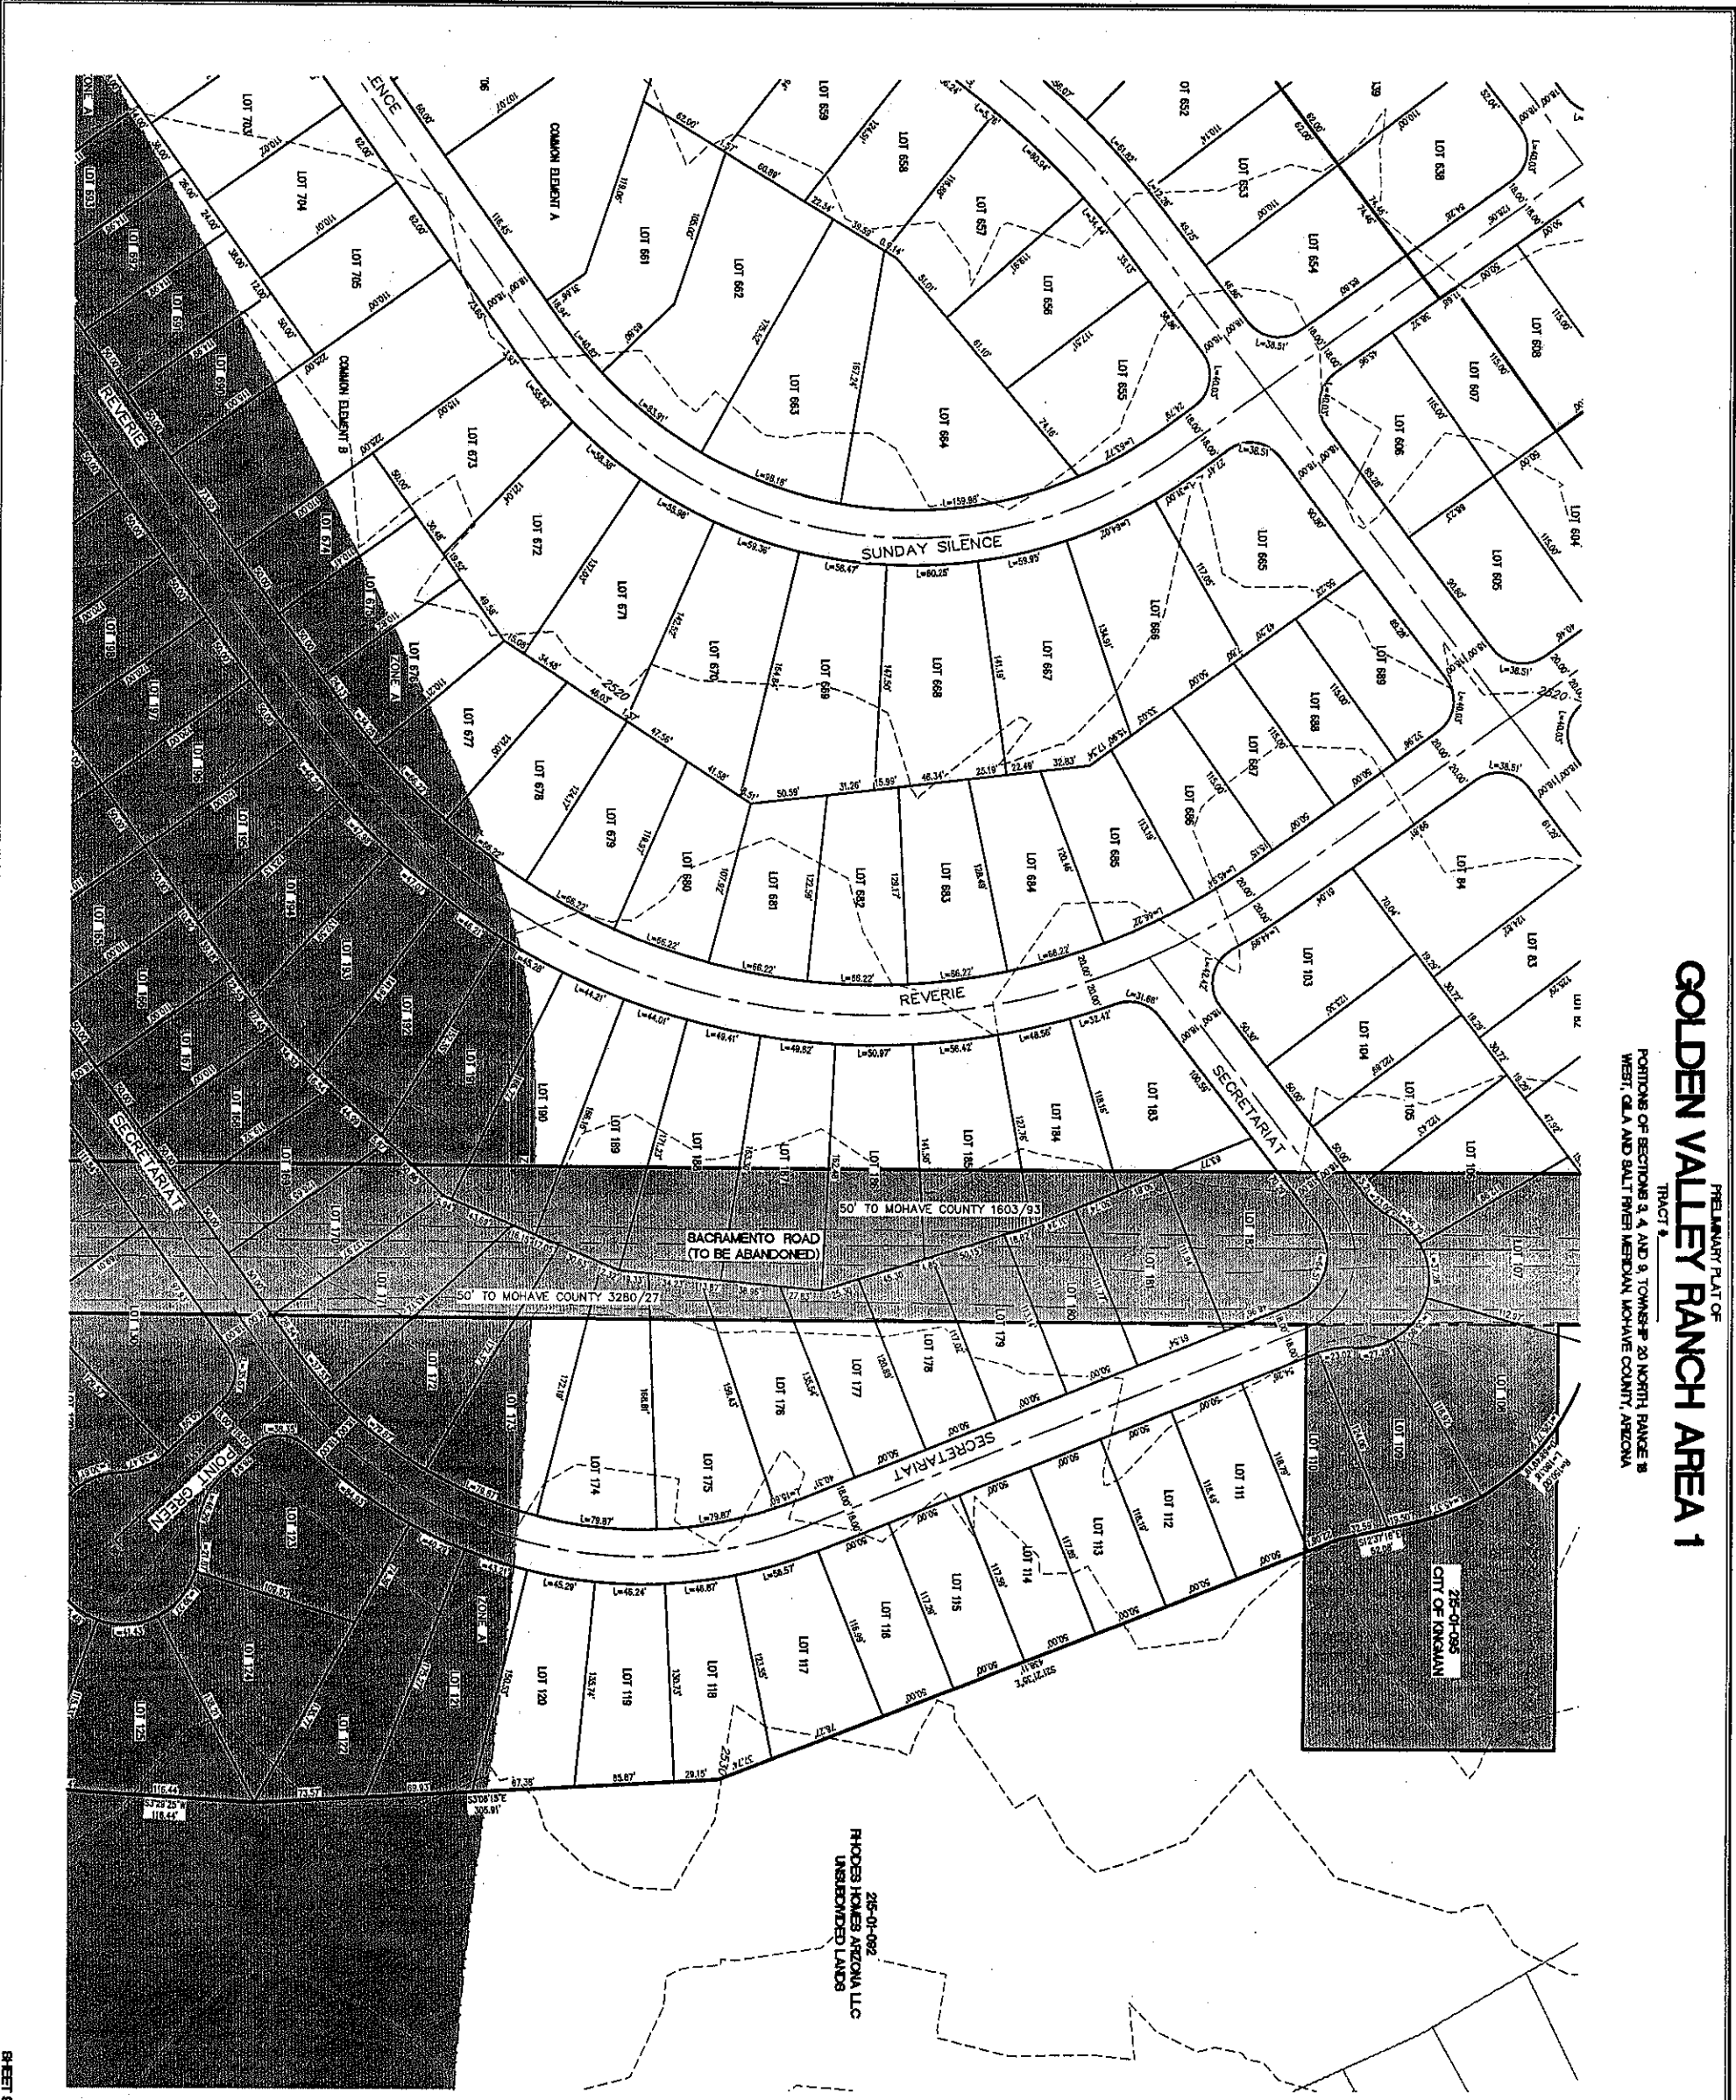



**GOLDEN VALLEY RANCH AREA 1**

PORTIONS OF SECTIONS 3, 4 AND 9, TOWNSHIP 20 NORTH, RANGE 18 WEST, CLARK AND SALT RIVER MERIDIAN, MOHAVE COUNTY, ARIZONA

TRACT 1

25-01-086  
CITY OF KINGMAN

25-01-082  
PHOENIX HOMES ARIZONA LLC  
UNRECORDED LANDS

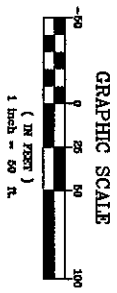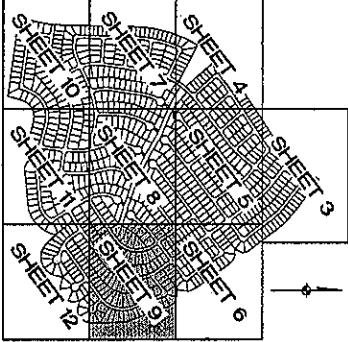

- LEGEND**
- SUBDIVISION BOUNDARY LINE
  - RIGHT-OF-WAY LINE
  - CENTER LINE
  - SECTIONAL SUBDIVISION LINE
  - INDEX CONTIGUOUS LINE
  - INTERMEDIATE CONTIGUOUS LINE
  - ROUND PUBLIC LAND CORNER
  - ROUND PRIVATE CORNER
  - FLOOD BOUNDARY

8-476

**Stanley Consultants INC.**

5020 S. Eastern Avenue, Suite 200  
Las Vegas, NV 89119  
702.734.1100 Fax 702.734.1101  
www.stanleyconsultants.com

TRACT 1






H:\dotproject\18478\Golden Valley Plots\Preliminary\Area 01\18478-A1-PP.dwg Feb 08, 2006 - 9:31am





H:\dataproject\18476\Golden Valley Plate\Pre\liminary\Area 01\18476-A1-PP.dwg Feb 06, 2006 - 9:31am

PRELIMINARY PLAT OF  
**GOLDEN VALLEY RANCH AREA 1**  
TRACT 4  
PORTIONS OF SECTIONS 3 AND 9, TOWNSHIP 20 NORTH, RANGE 8  
WEST, GILA AND BULLHEAD MERIDIAN, KOCHANE COUNTY, ARIZONA

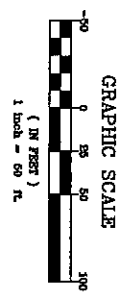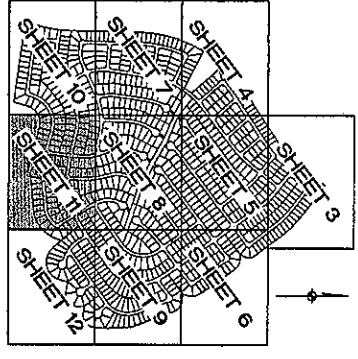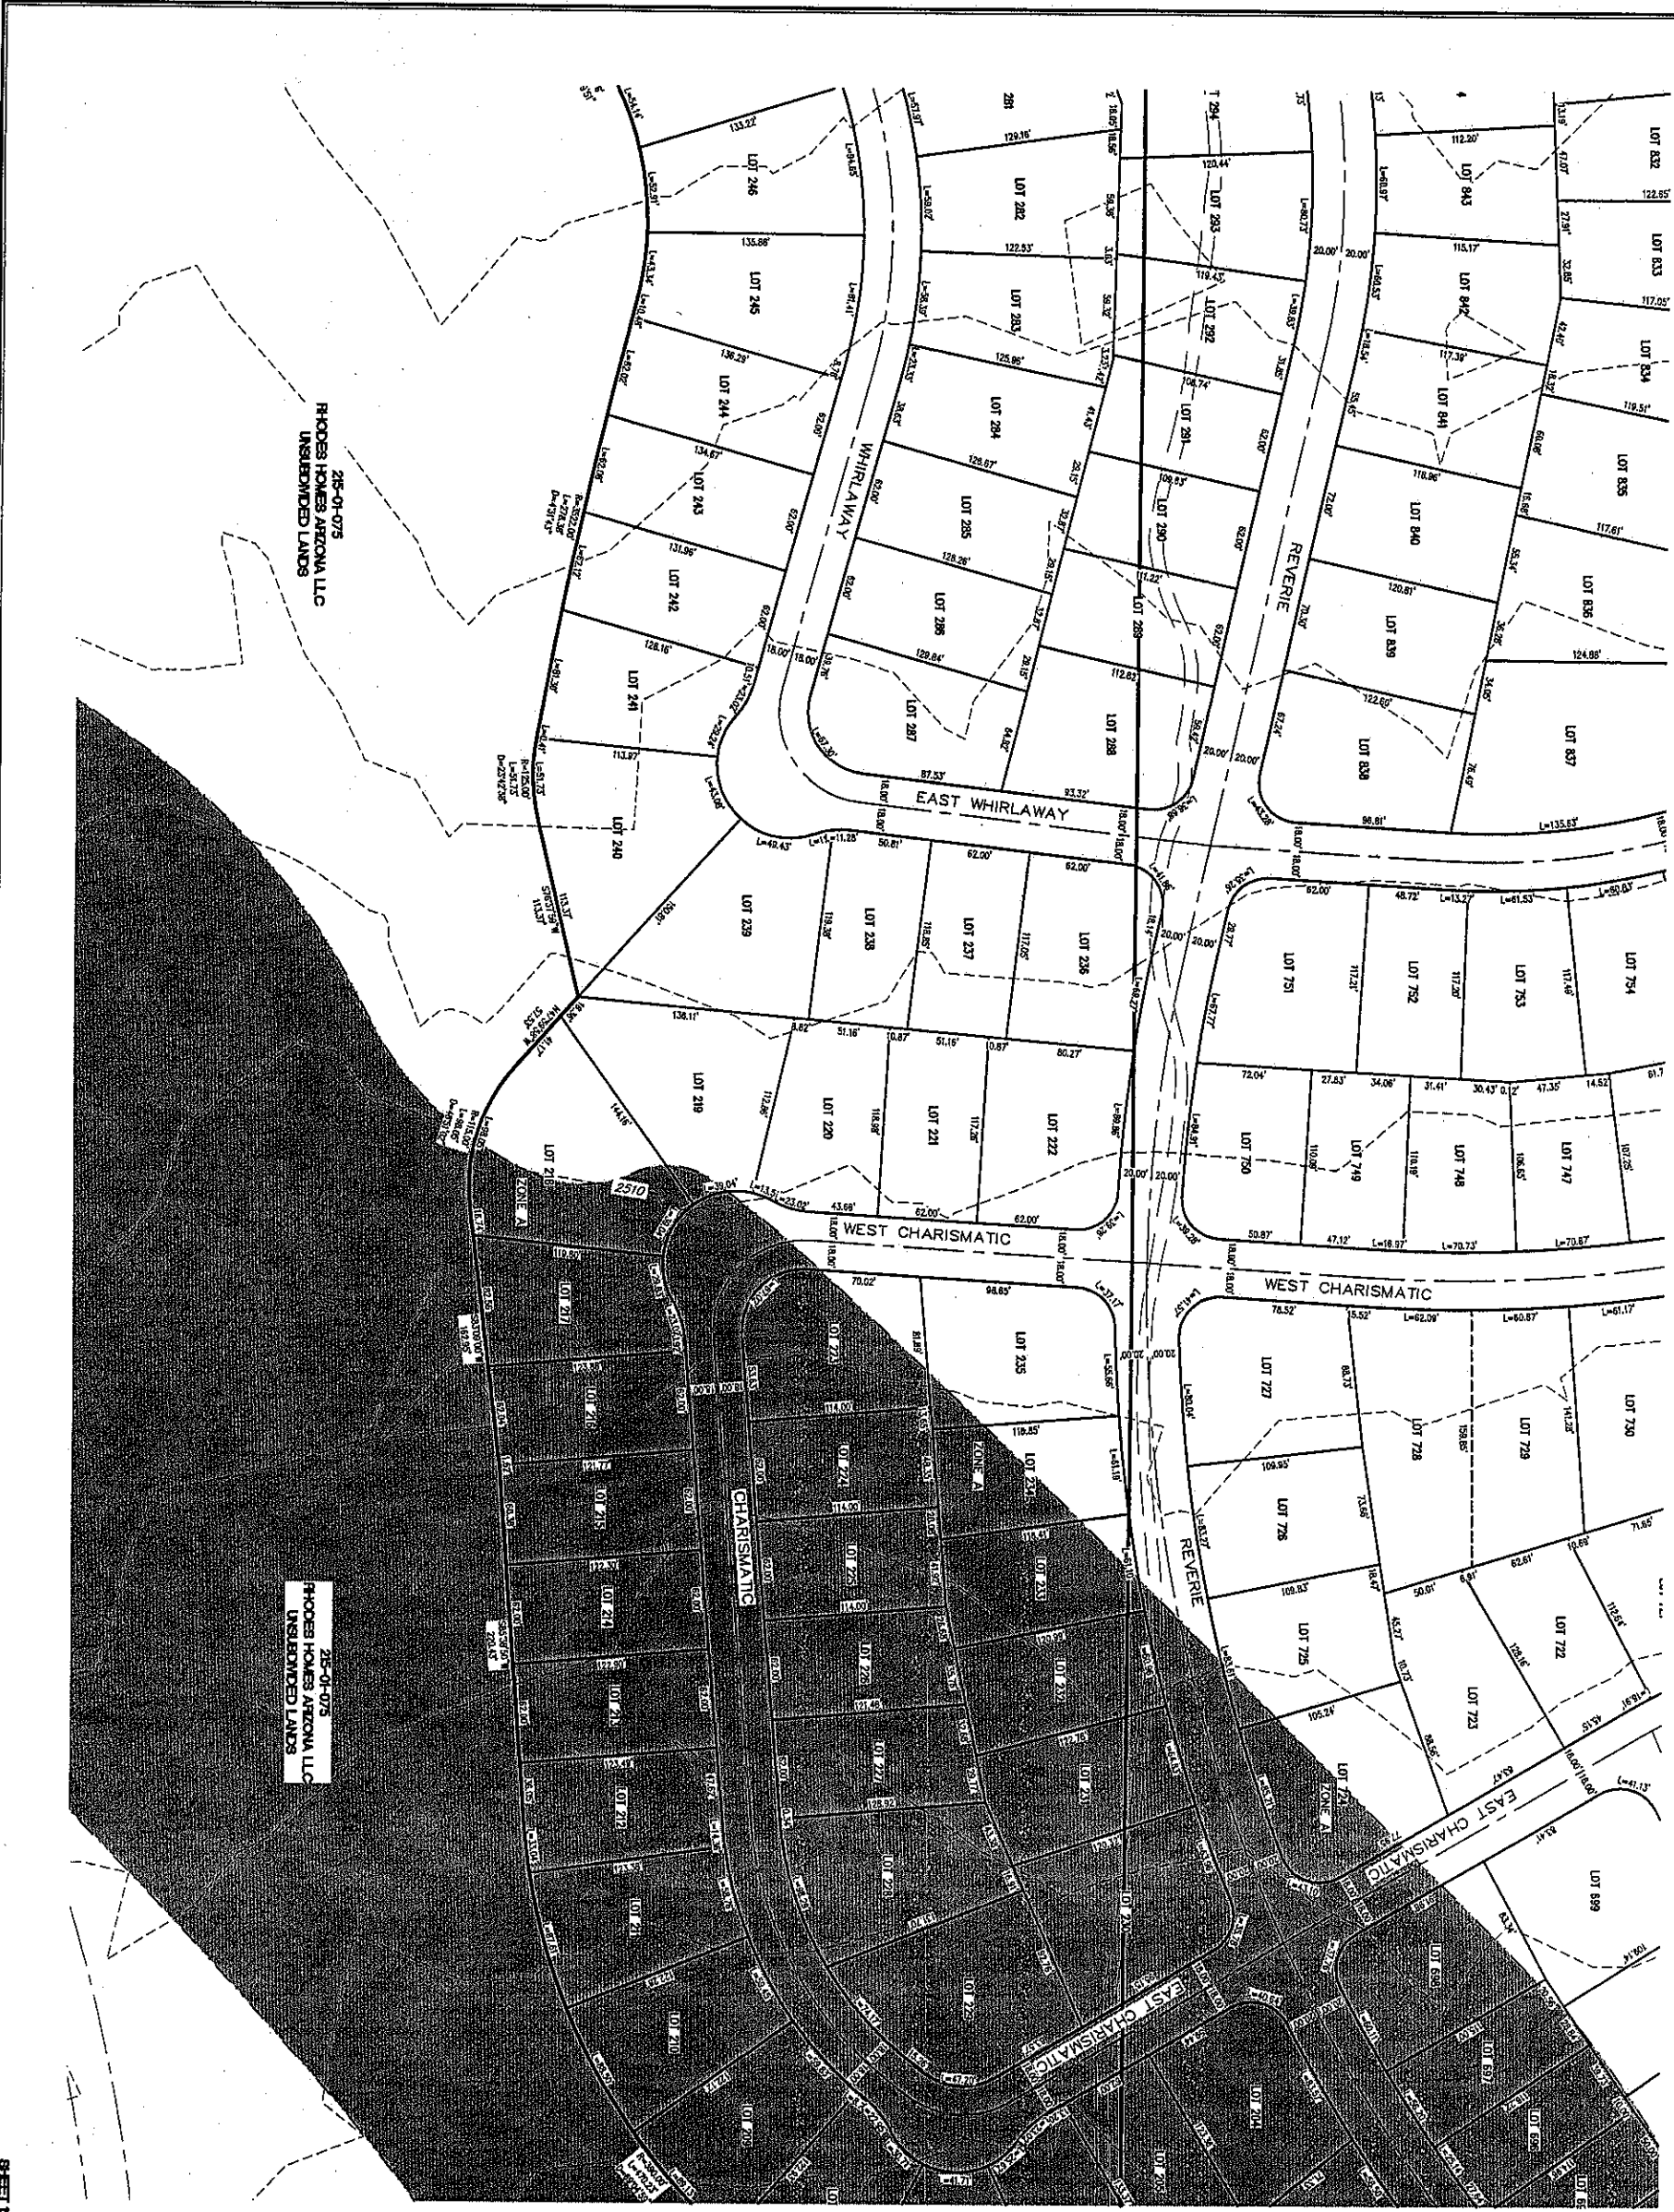

- LEGEND**
- SUBDIVISION BOUNDARY LINE
  - RIGHT-OF-WAY LINE
  - CENTER LINE
  - SECTIONAL SUBDIVISION LINE
  - INTERMEDIATE CONTOUR LINE
  - ROUND PUBLIC LAND CORNER
  - APPROXIMATE 100-YEAR FLOOD BOUNDARY




STANLEY CONSULTANTS, INC.

5800 S. Eastern Avenue, Suite 200  
Las Vegas, Nevada 89119  
(702) 369-8386 Fax (702) 369-9783  
www.stanleyconsultants.com



H:\dotaproject\18476\Golden Valley Plate\Preliminary\Area 01\18476-A1-PP.dwg Feb 08, 2006 -- 9:31am

PRELIMINARY PLAT OF  
**GOLDEN VALLEY RANCH AREA 1**  
TRACT 1  
PORTIONS OF SECTIONS 3, 4 AND 9, TOWNSHIP 20 NORTH, RANGE 18  
WEST, CLM AND SALT RIVER MERIDIAN, MOHAVE COUNTY, ARIZONA

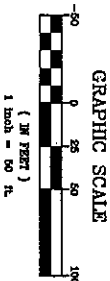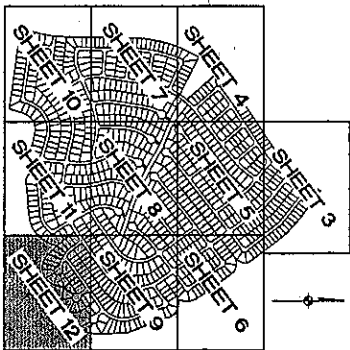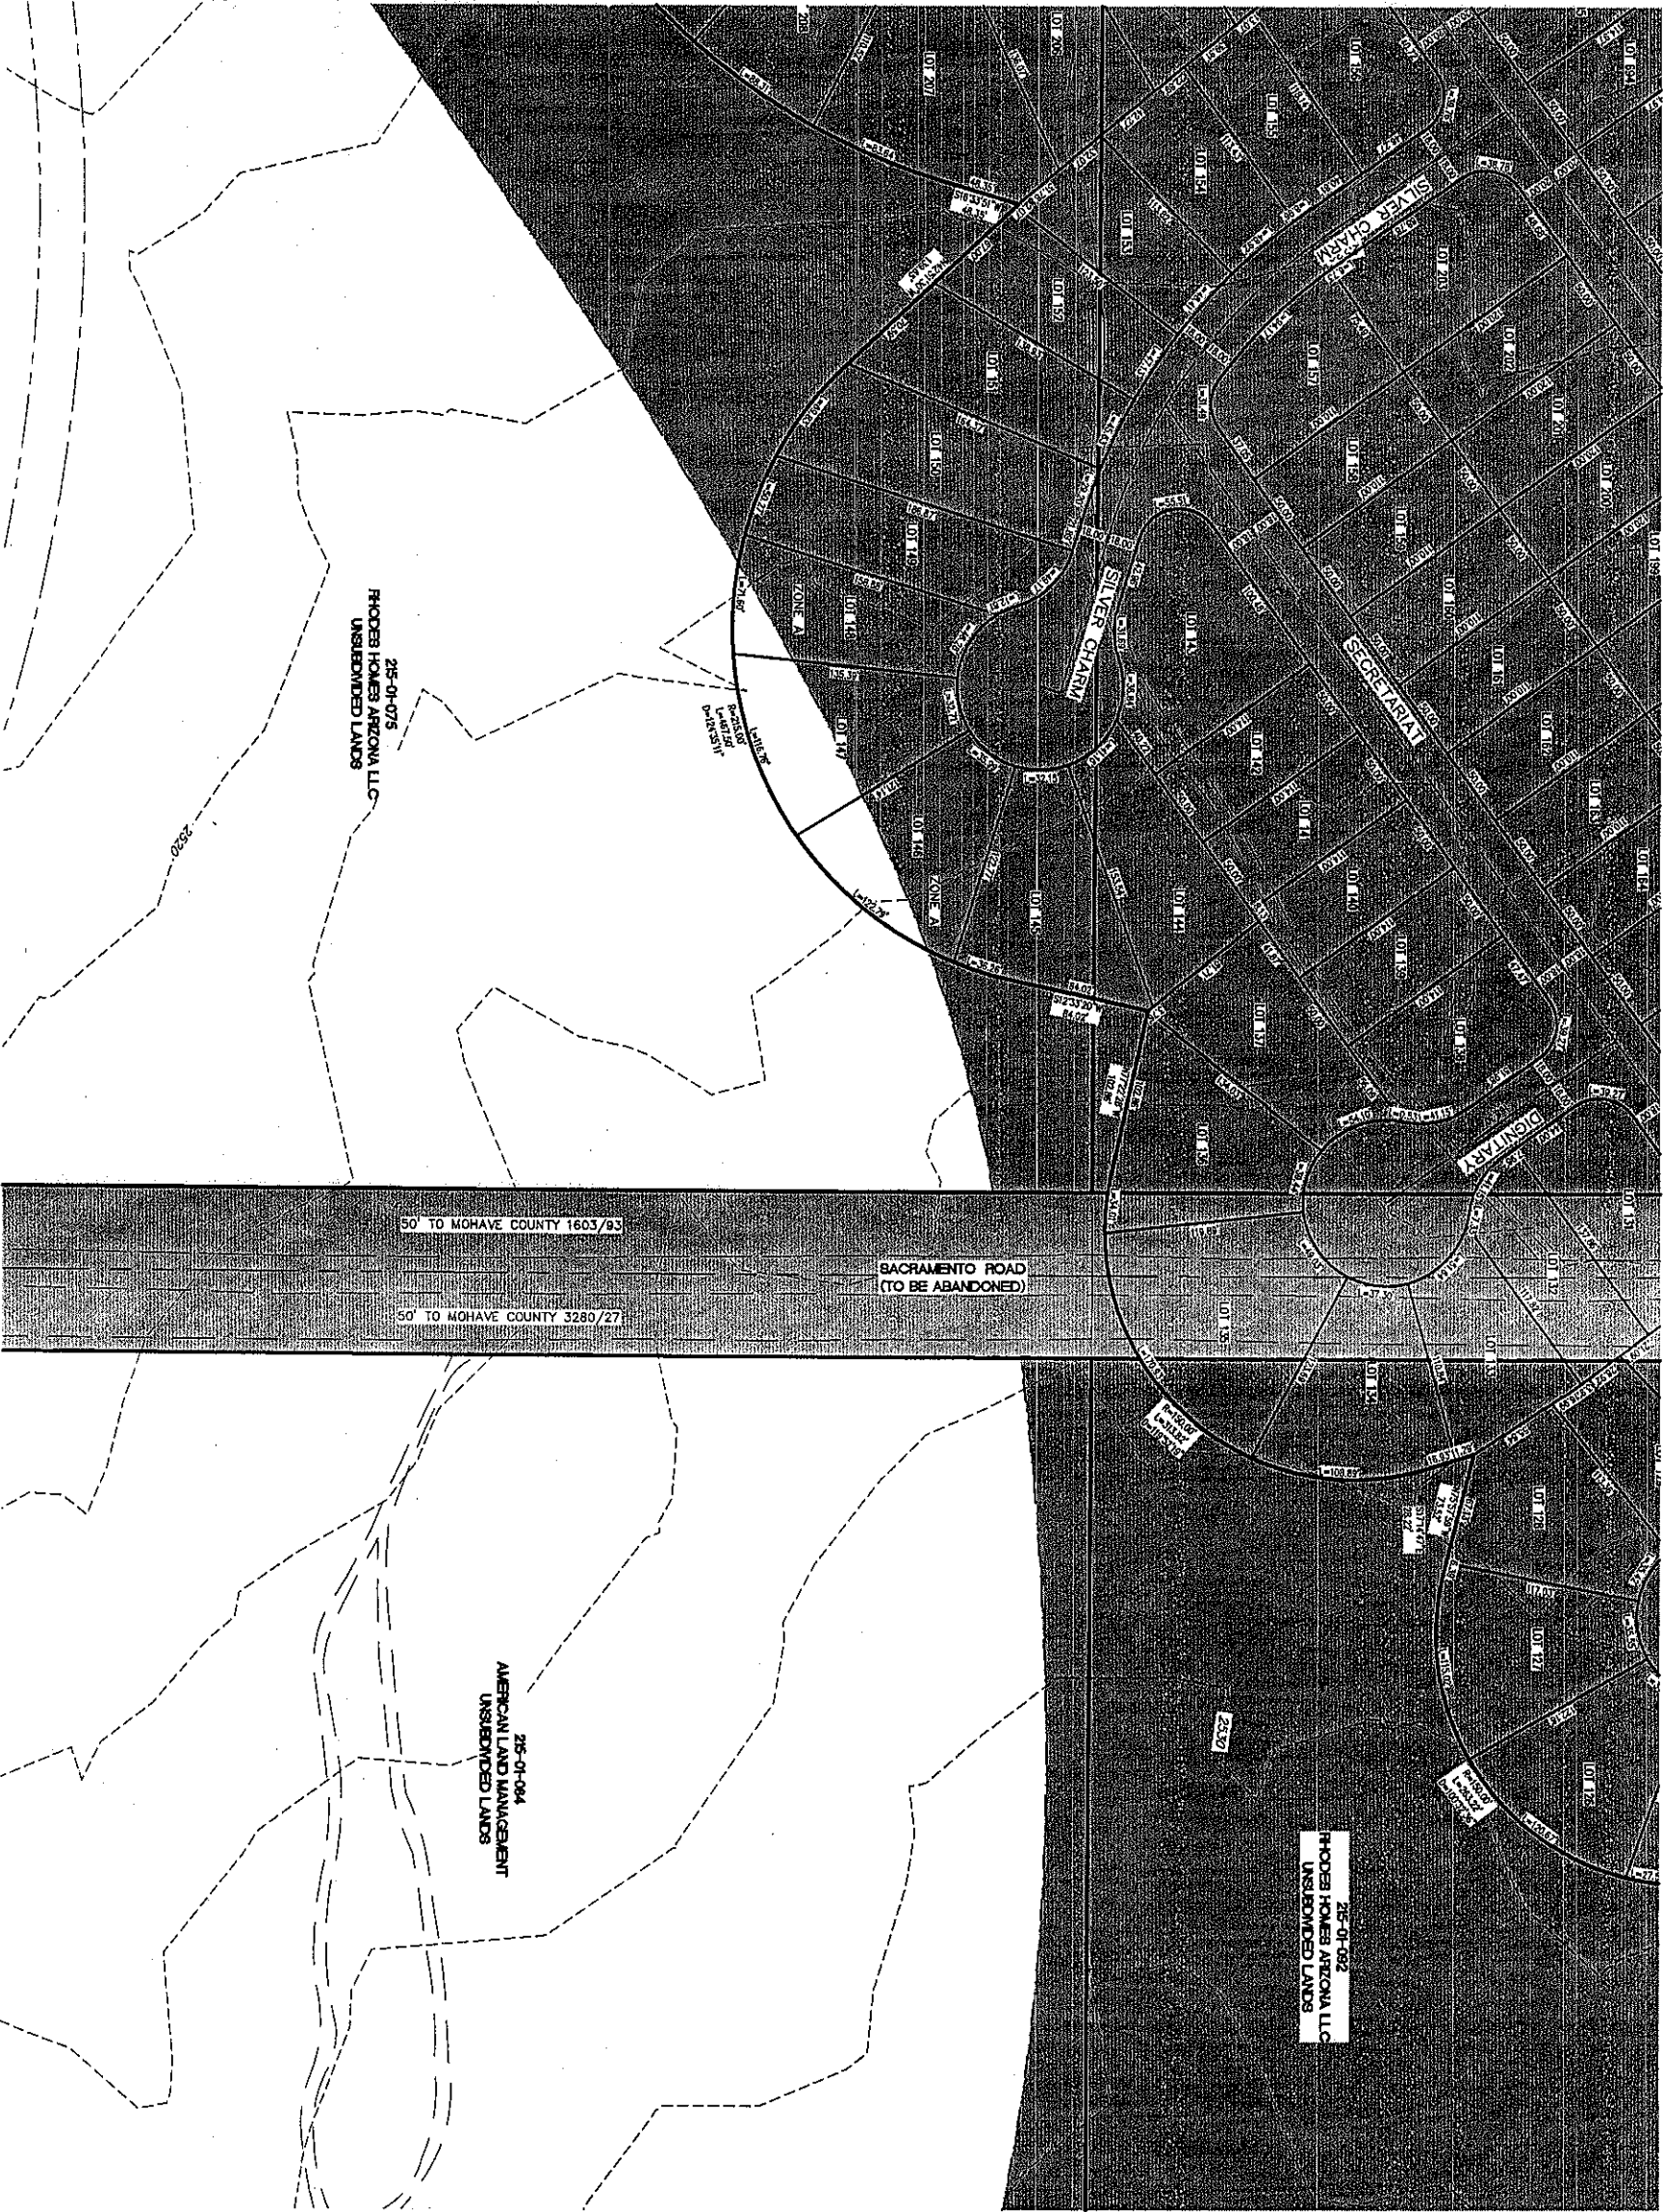

- LEGEND**
- SUBDIVISION BOUNDARY LINE
  - RIGHT-OF-WAY LINE
  - CENTER LINE
  - LOT LINE
  - SECTIONAL SUBDIVISION LINE
  - INTERMEDIATE CONTROL LINE
  - FOUND PUBLIC LAND CORNER
  - APPROXIMATE 100-YEAR FLOOD BOUNDARY

18476 TRACT 1

 Stanley Consultants INC.

5820 S. Eastern Avenue, Suite 200  
Phoenix, Arizona 85042  
(702) 566-5356 Fax (702) 399-5733  
www.stanleyconsultants.com